


HOSPITAL

TEL: +249928884469 - EMAIL : ALAAKAMALAWADARCH @GMAIL.COM

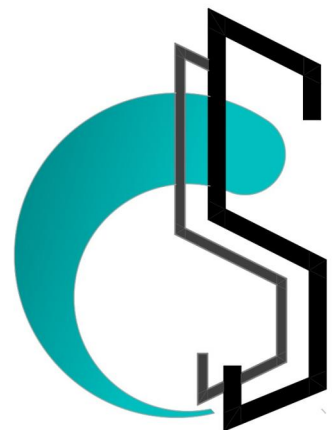

كري يتي إستديو
Create Studio



PROPERTY OF : UNIVERSITY OF KHARTOUM -
SOBA HOSPITAL

PLOT: -

BLOCK: SOBA

CITY: KHARTOUM - SUDAN

DATE : APRIL 2025

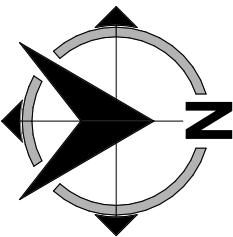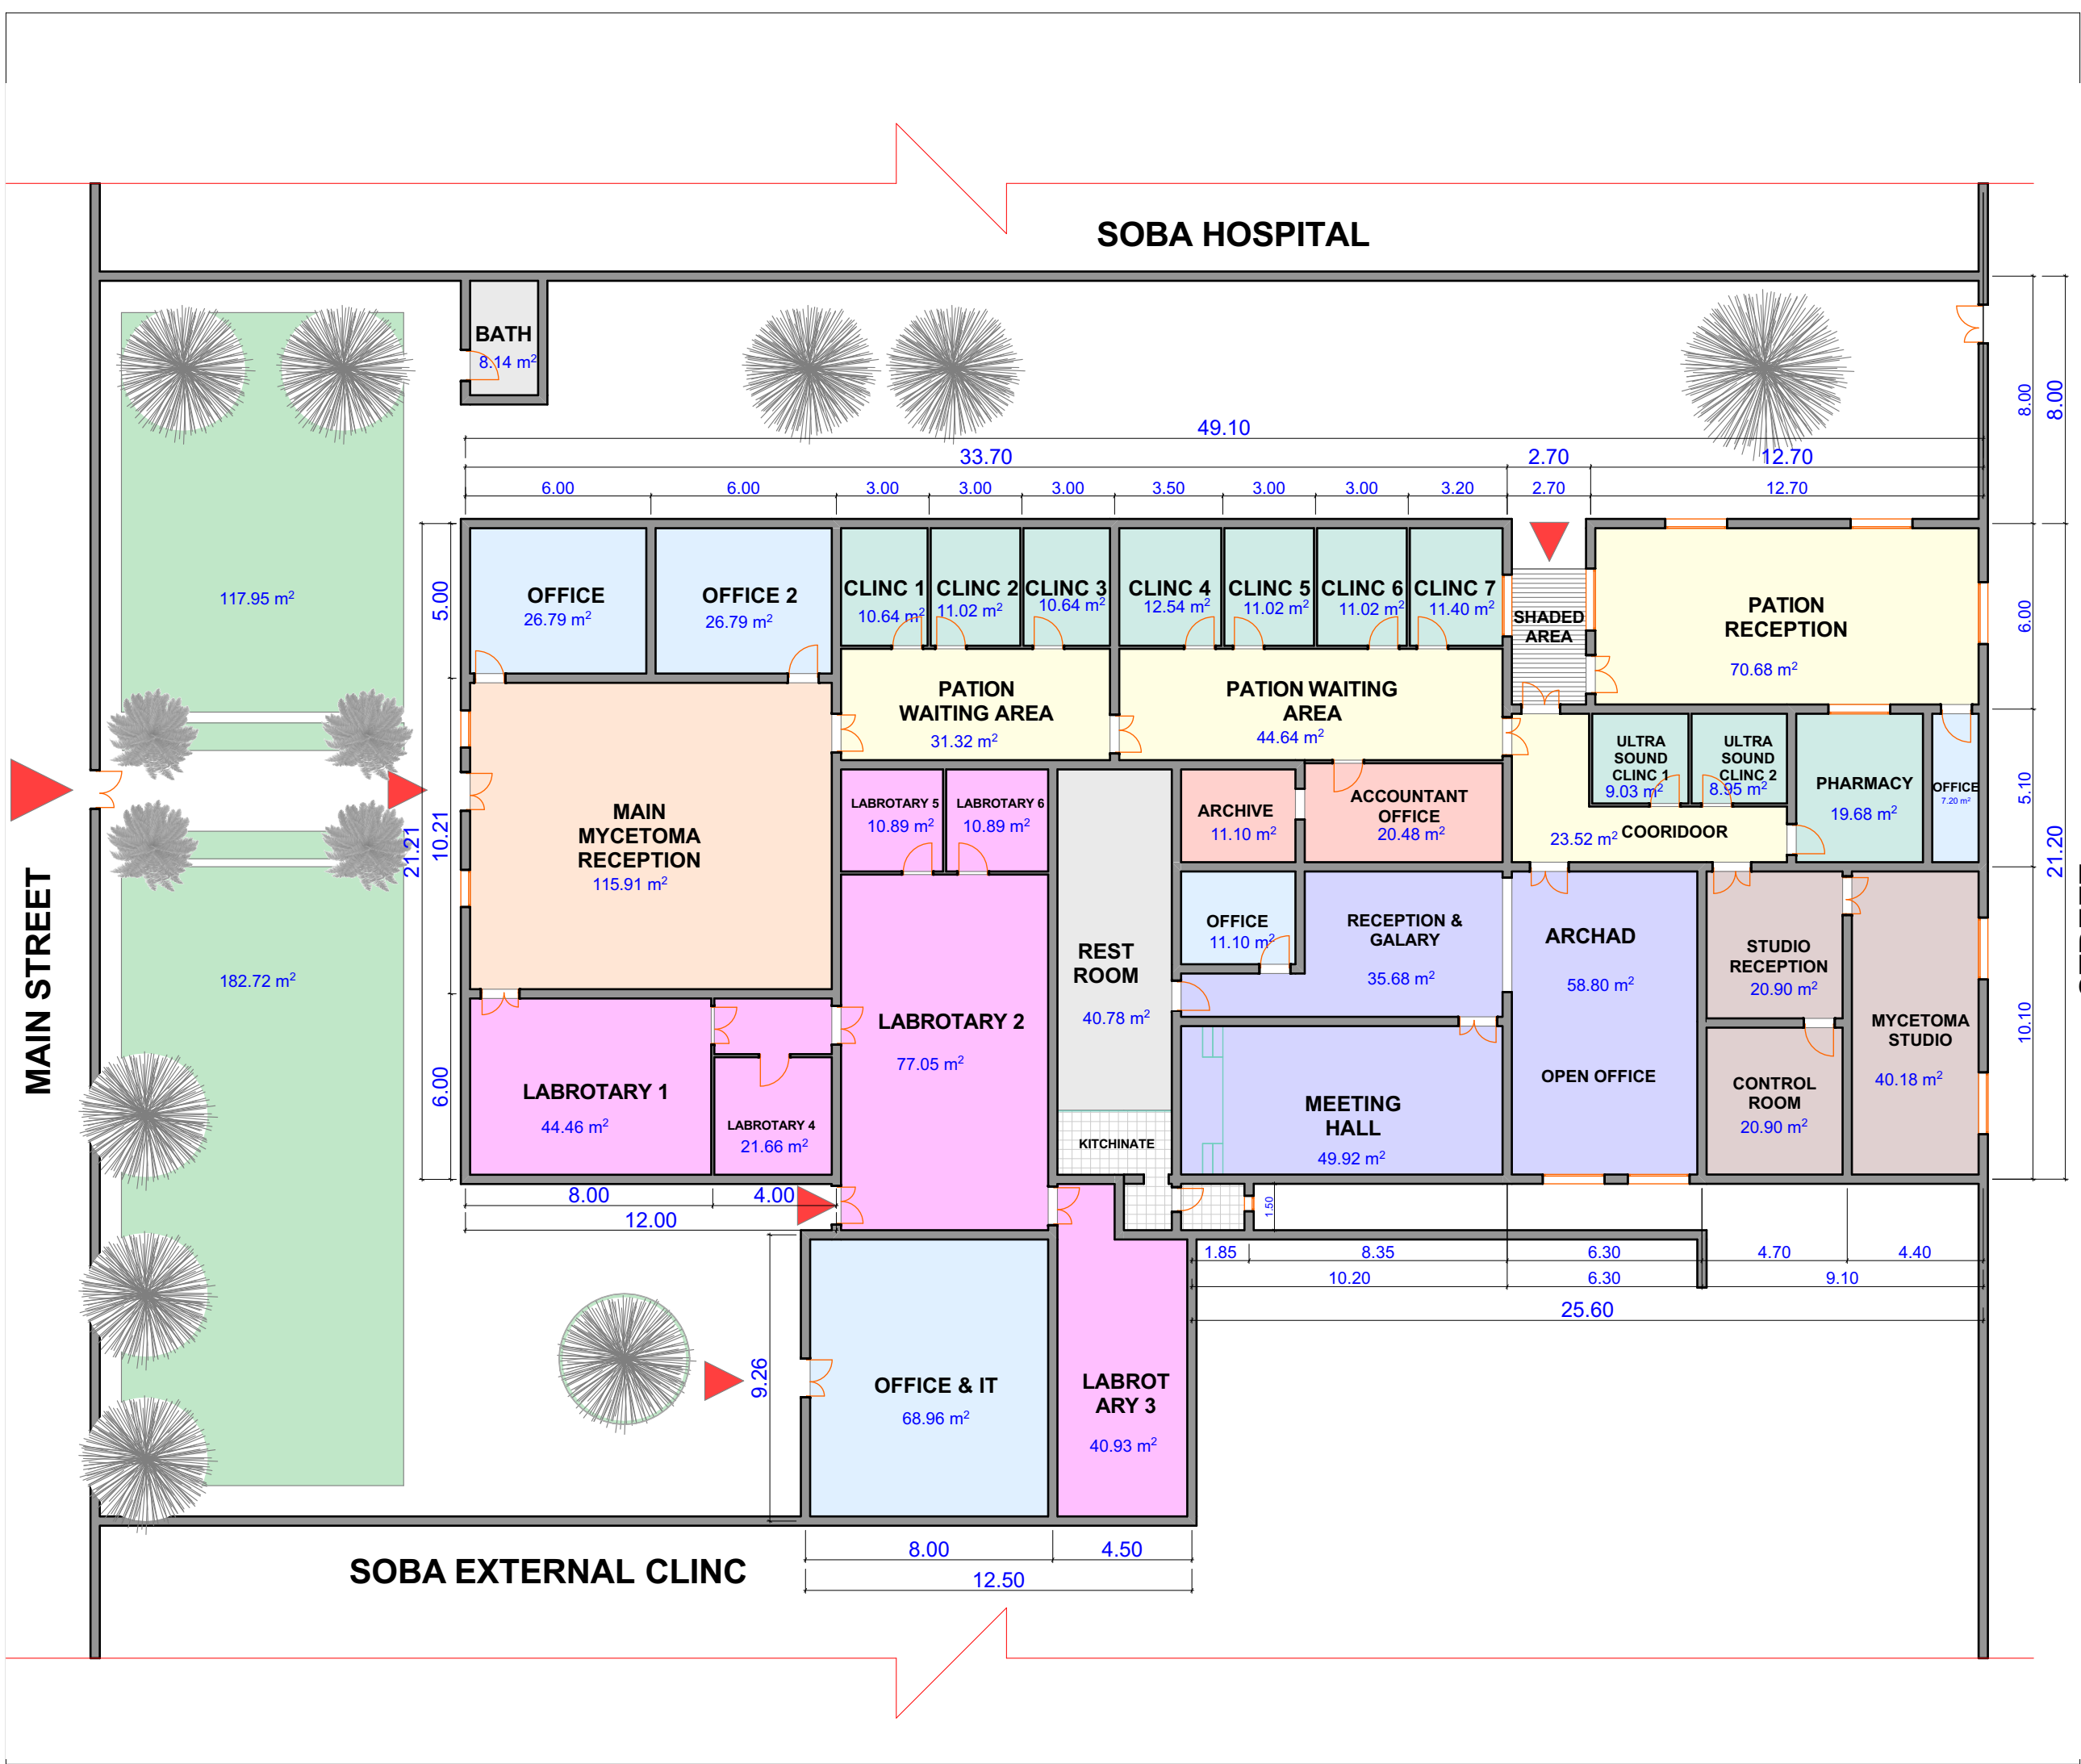

REMARK

- MYCETOMA RECEPTION
- LABROTARIES
- OFFICES
- WAITING AREA
- ARCHADE
- SERVICE
- STUDIO
- CLINCS & PHARMACY
- ACCOUNTANT OFFICE & ARCHIVE

DRAWING TITLE
MYCETOMA CENTER GENERAL
PLAN

CLIENT
SOBA HOSPITAL


LOCATION PLOT NO: --	BLOCK NO: ---
CITY: KHARTOUM	COUNTRY: SUDAN

ARCHITECT
ALAA KAMAL AWAD
DRAFT



DATE
APRIL 2025

SHEET NO
2

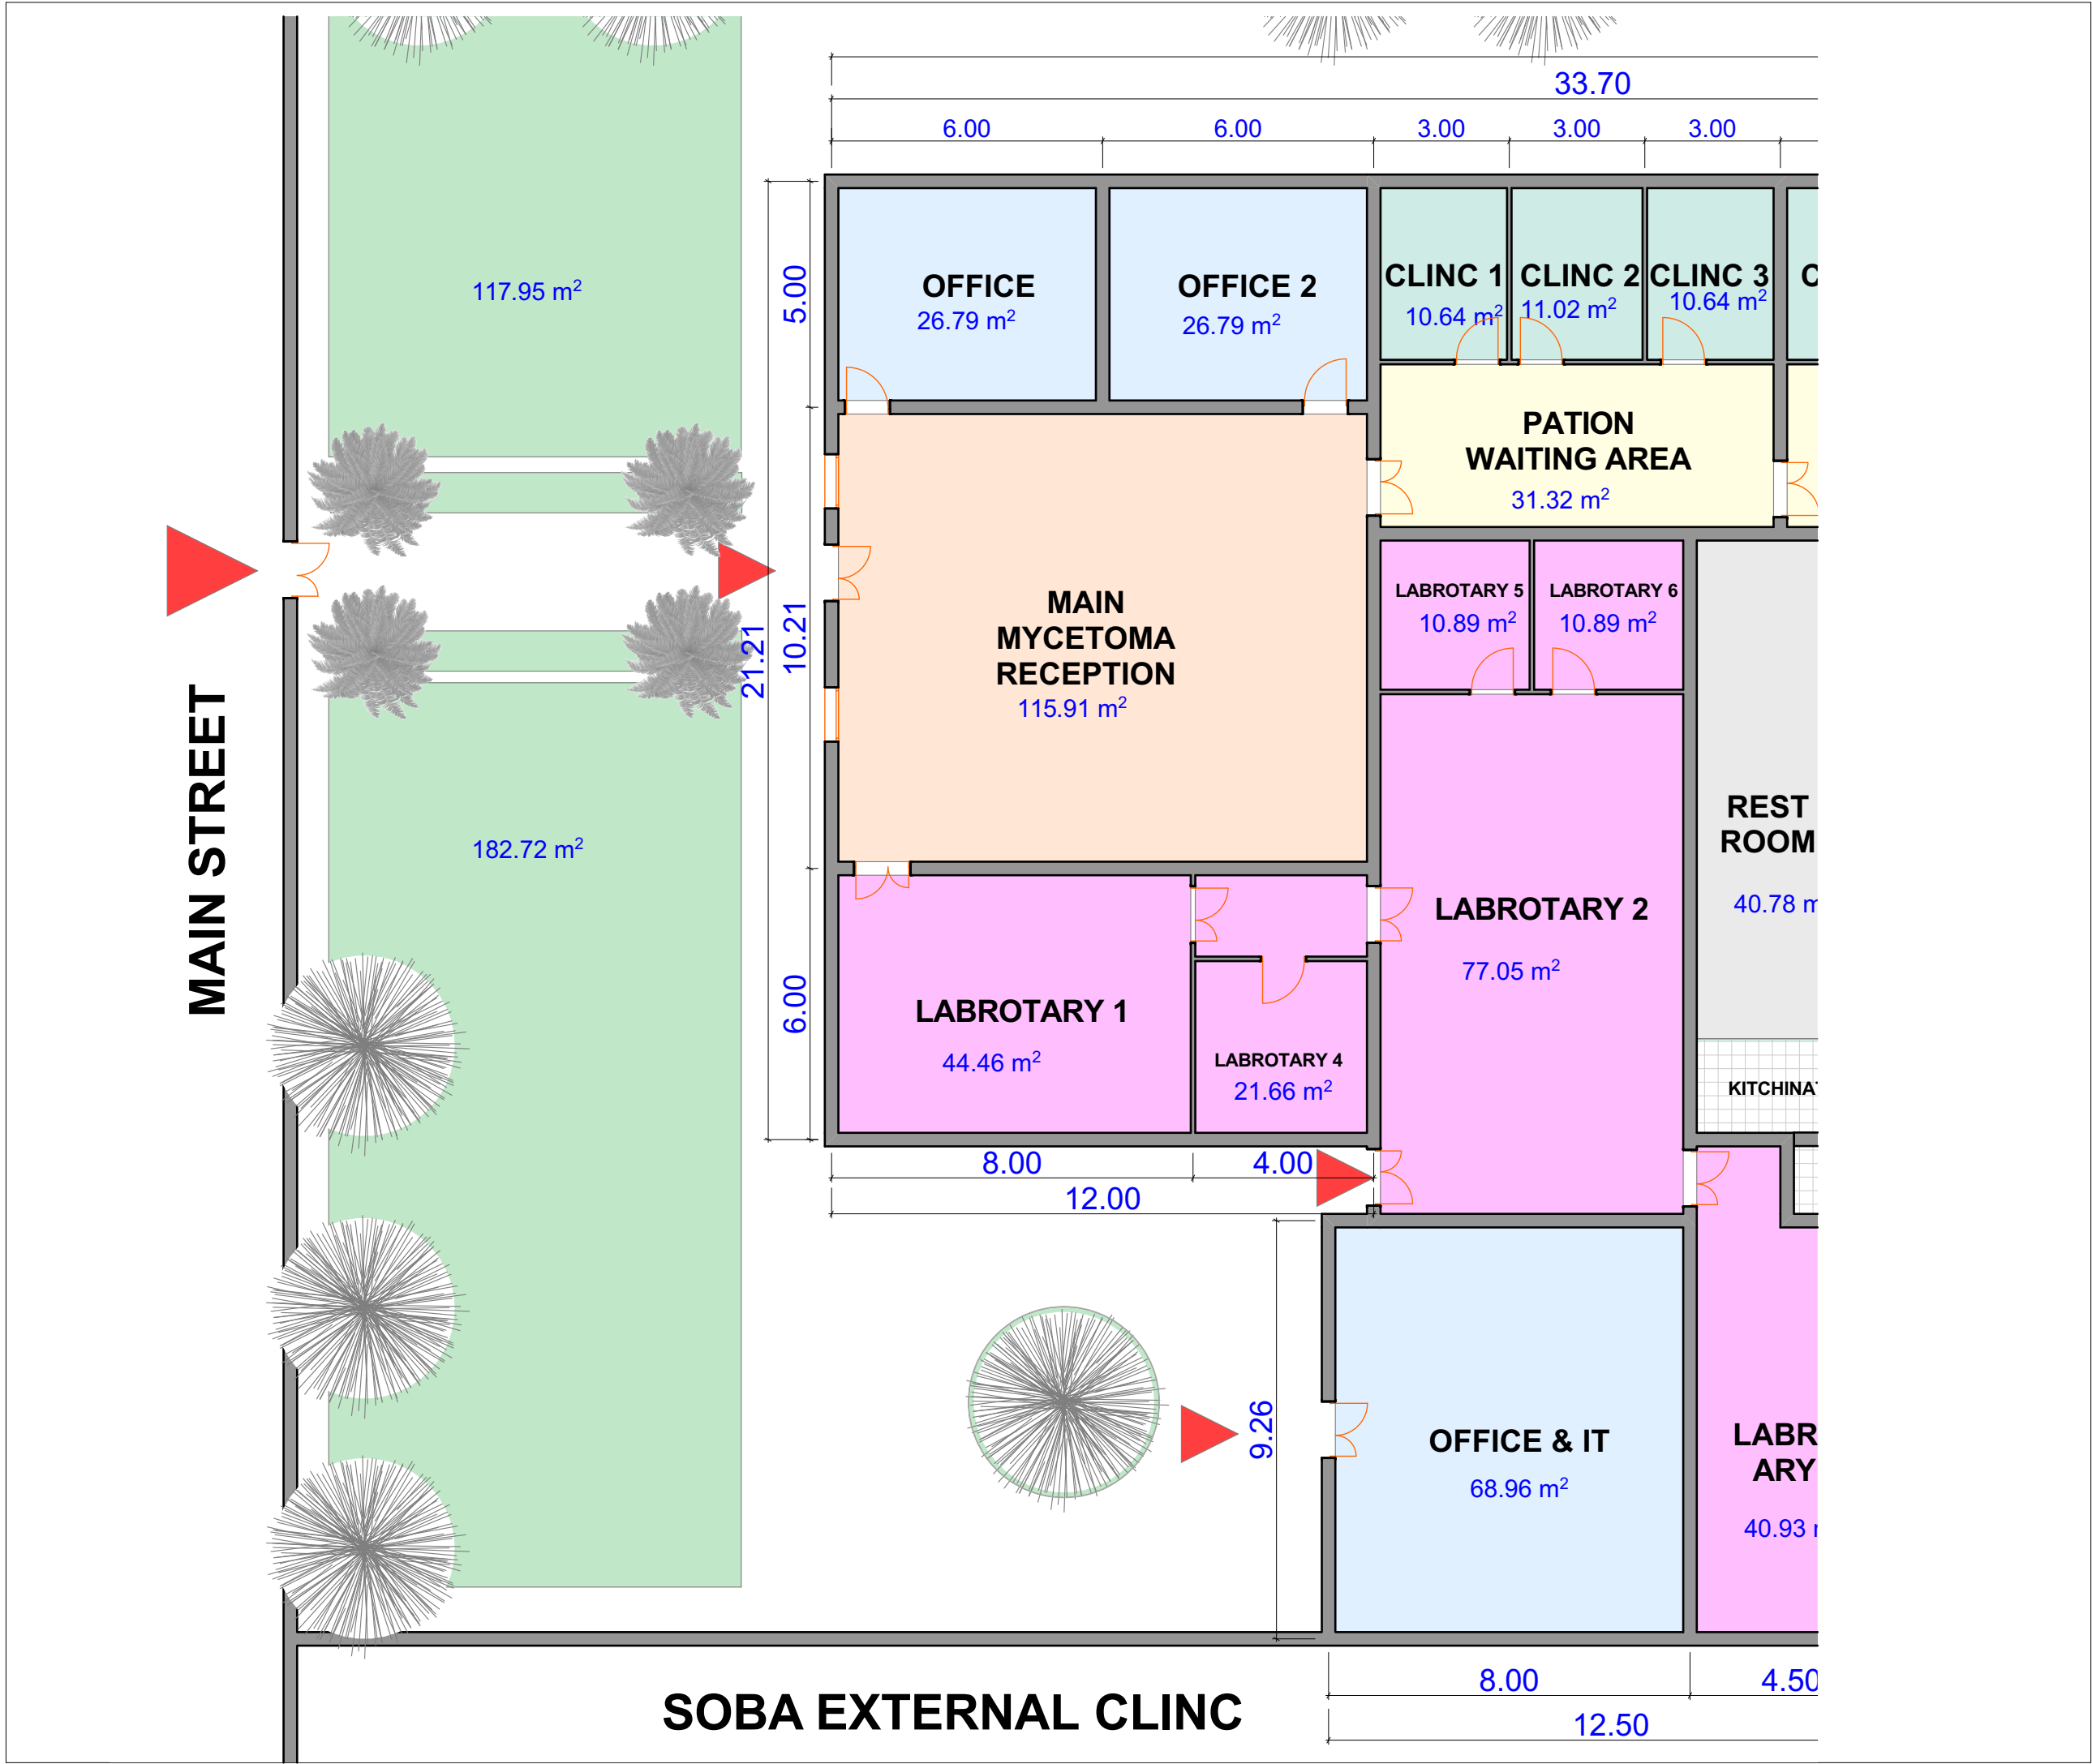

REMARK

DRAWING TITLE

MYCETOMA CENTER PART PLAN 1

CLIENT

SOBA HOSPITAL

LOCATION	BLOCK NO:
PLOT NO: --	---
CITY: KHARTOUM	COUNTRY: SUDAN



ARCHITECT

ALAA KAMAL AWAD

DRAFT

كري بيت استديو
Create Studio

DATE	SHEET NO
APRIL 2025	3

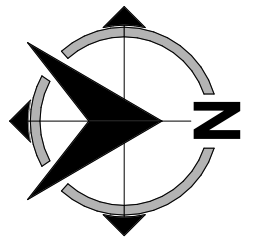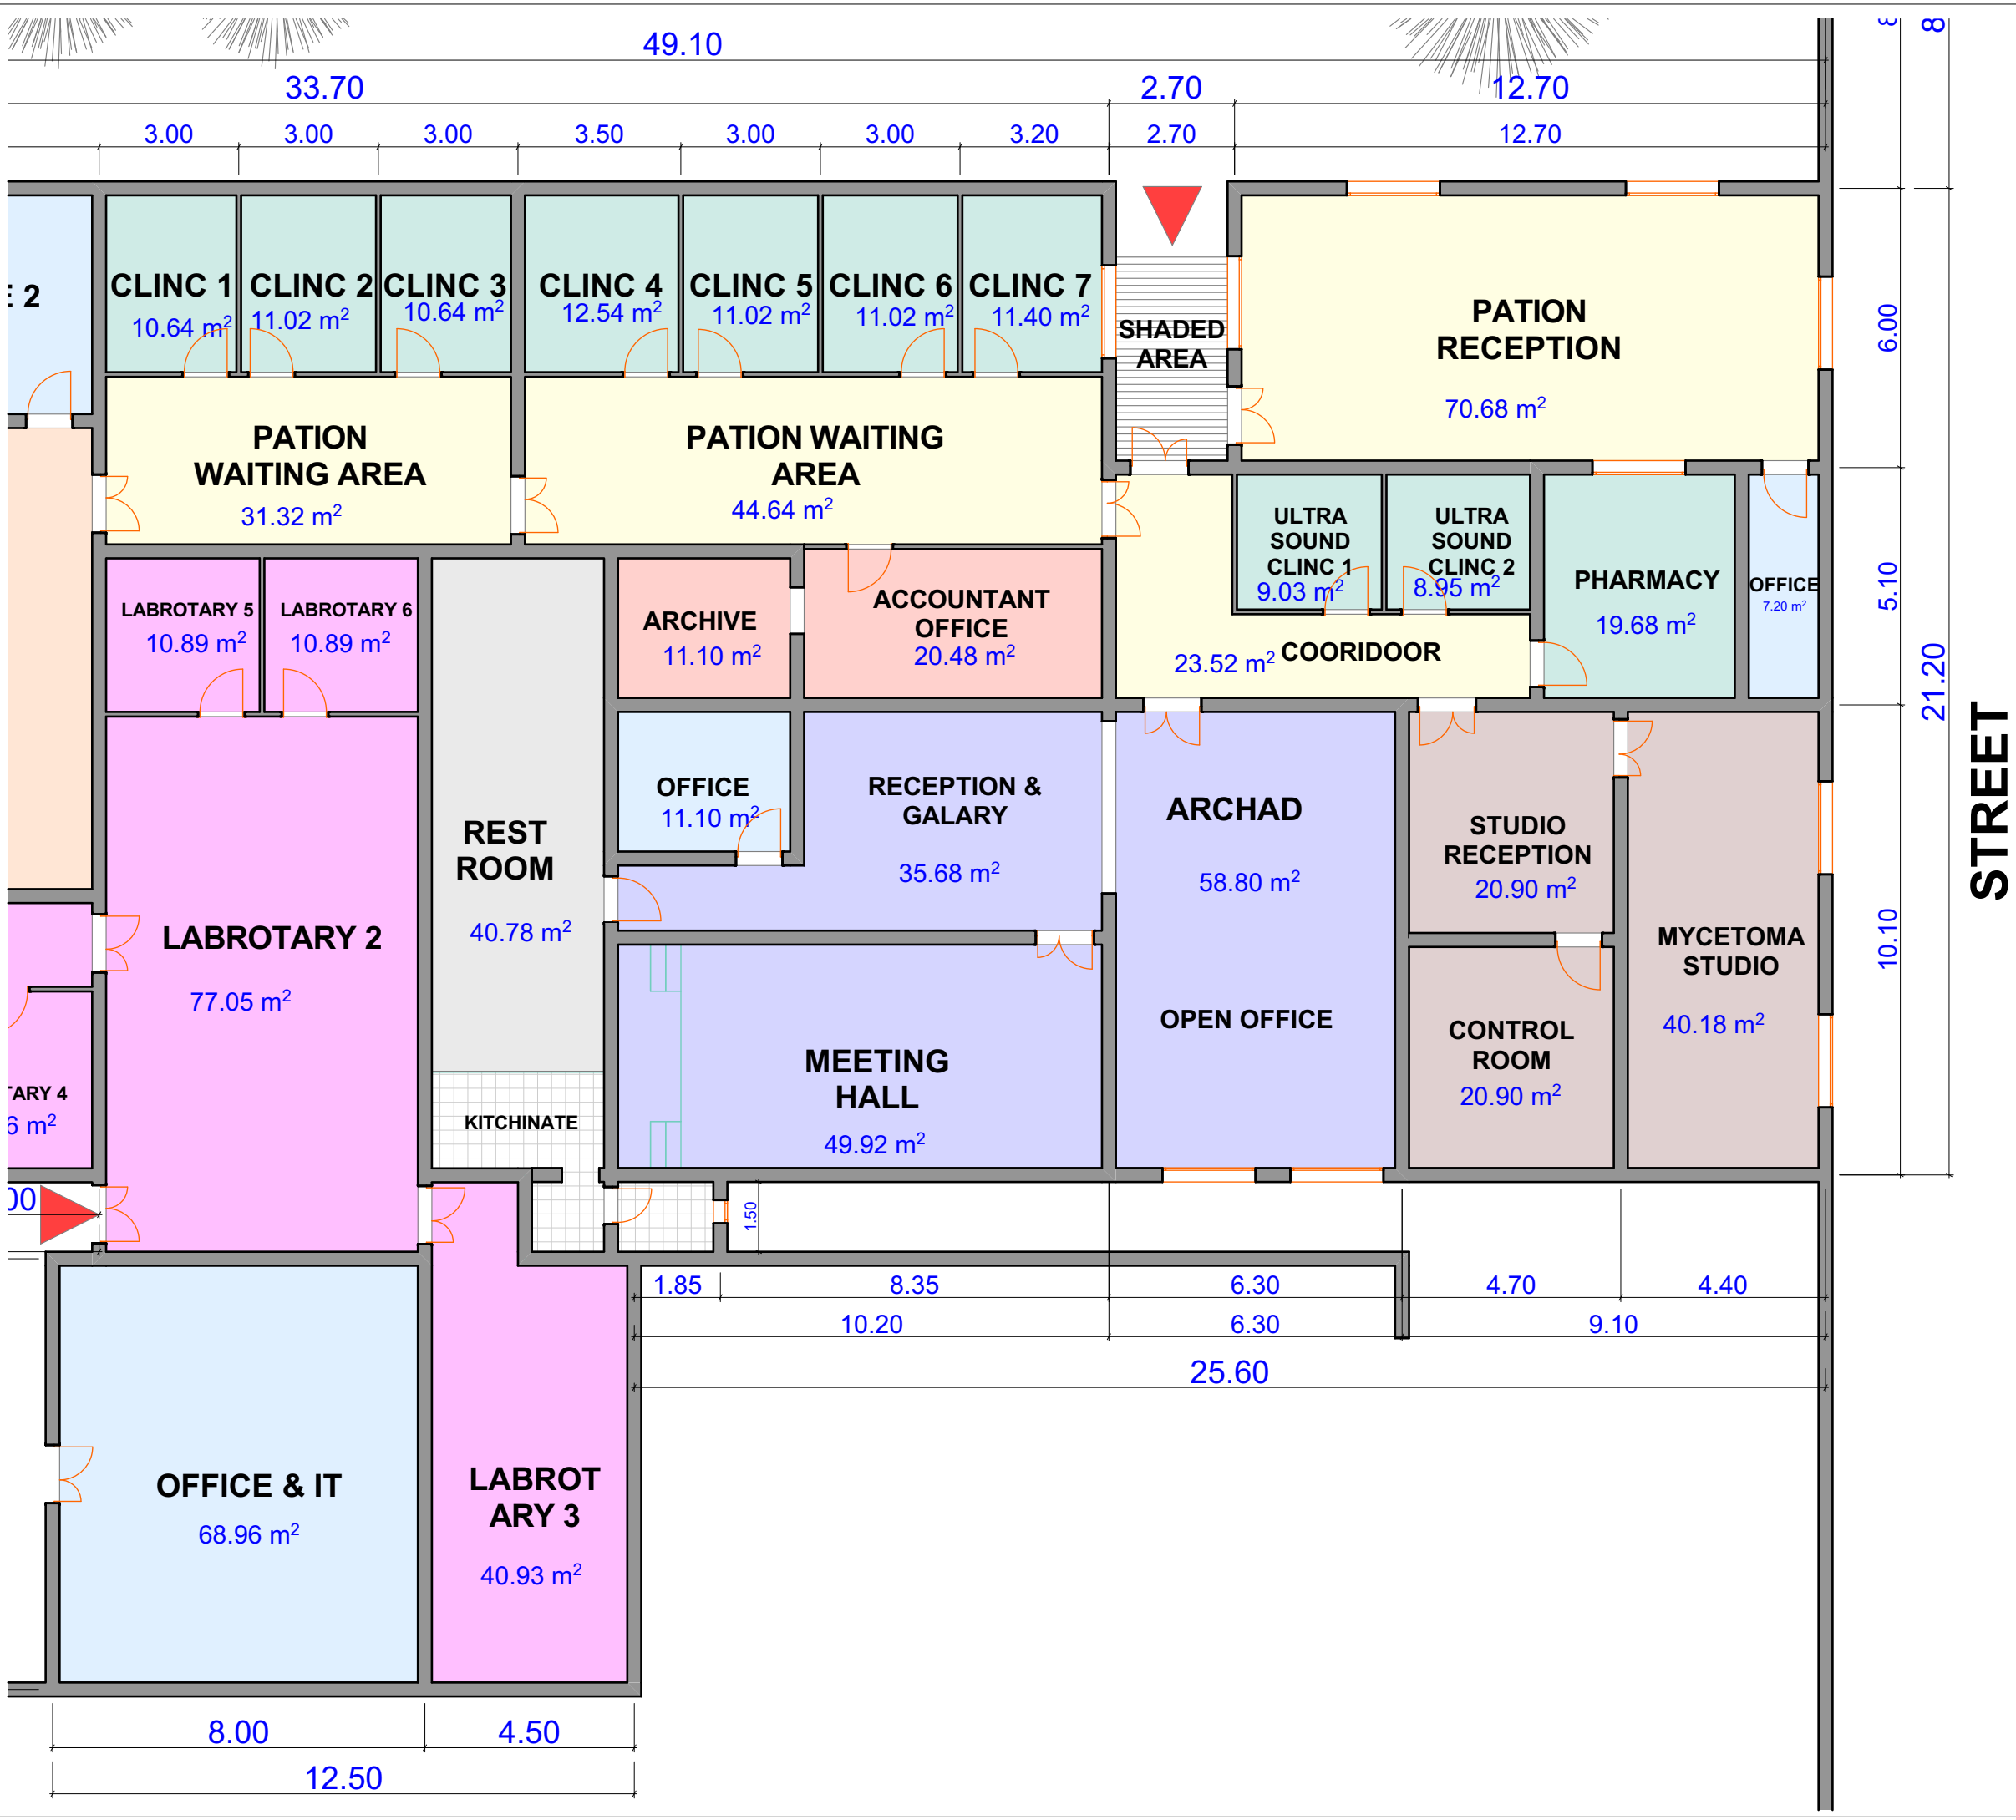

REMARK



DRAWING TITLE

MYCETOMA CENTER PART PLAN 2

CLIENT

SOBA HOSPITAL

LOCATION

PLOT NO: --

BLOCK NO: ---

CITY: KHARTOUM

COUNTRY: SUDAN

ARCHITECT

ALAA KAMAL AWAD

DRAFT



كري بيت استديو
Create Studio

DATE

APRIL 2025

SHEET NO

4